



DETAILS

weather and snow took a toll on the cedar benches. Ski trail grooming in the late spring marred and displaced several of the wall stones. Snow melt from glaciers ran over the amphitheater and eroded the carefully built terraced seating. By 2000, the amphitheater was merely a shell of its former self and in ruin.

Working with the Friends of Timberline, the USDA Forest Service, and the Richard Konstamm family, my firm, Bramare Landscape Architecture, assessed the amphitheater's condition, reviewed available historic documentation, and prepared a preliminary report in 2003 with a range of redevelopment options and cost considerations. We soon learned that the actual design work would be the easiest part of the task. Unlike 1937, we now encountered a plethora of regulations, agency reviews, and permits that took more than a year to overcome before any work could begin. RLK & Company, the lodge concierge, was also

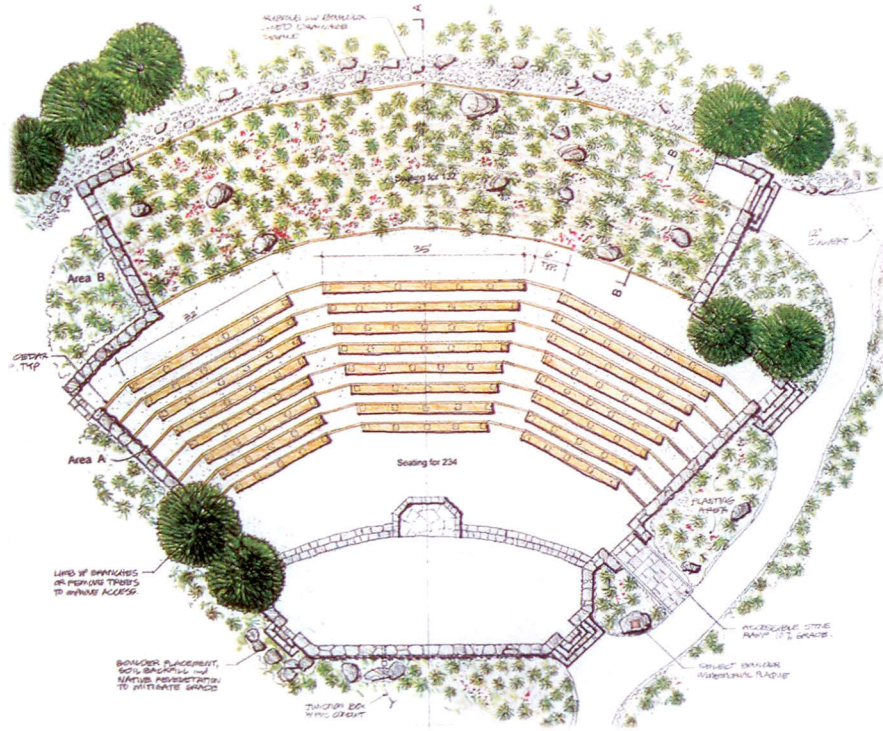

An illustrative site plan shows the new ADA stone ramp to the right of the stage and native plant revegetation proposed for the upper terraces.

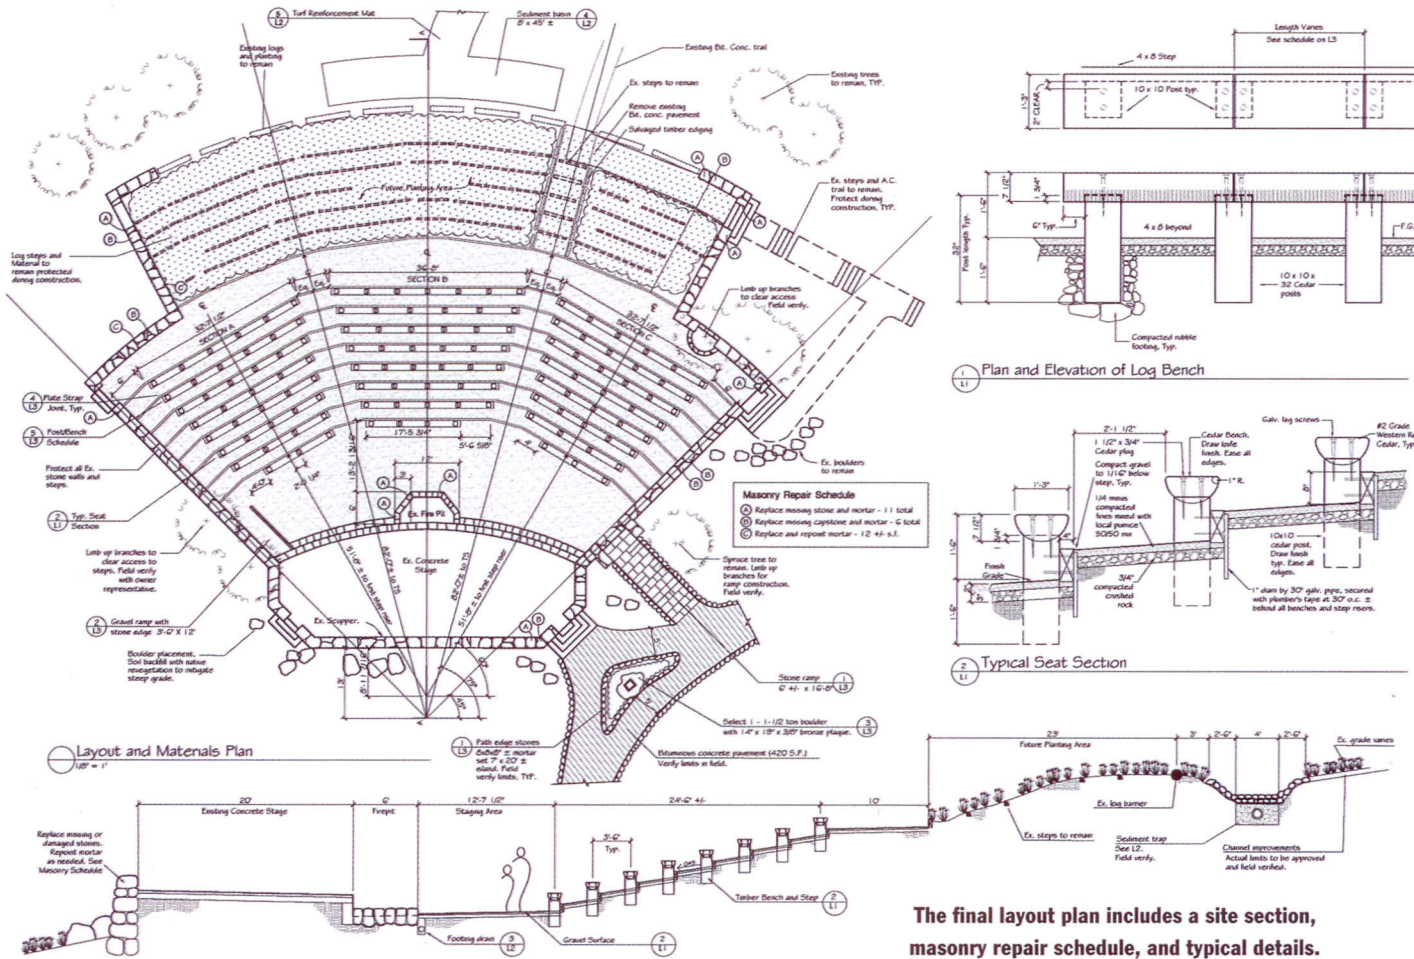

The final layout plan includes a site section, masonry repair schedule, and typical details.